

FREEHOLD | 永久地契
5% discount for Bumiputera | 5%折扣予土著



P E N A N G

SKYNET CITY

LIVING IN A NEW ERA CROSSOVER WITH NATURE 新时代融合于天然

THE
STONE

可负担房屋计划 AFFORDABLE HOUSING project

Tower 1 & 2

'MOVE' for smarter transportation ideas, 'LIVE' for smarter homes, & 'GREEN' for smarter green living

Three categories for a sustainable lifestyle - THE SMART LIVING



可负担房屋计划 AFFORDABLE HOUSING project
Tower 1 & 2


FREEHOLD | 永久地契
5% discount for Bumiputera | 5%折扣予土著



PLB Land Sdn. Bhd.
PLB 國豐置地有限公司
A member of **PLB ENGINEERING BERHAD**



THE STONE
Tower 1 & 2

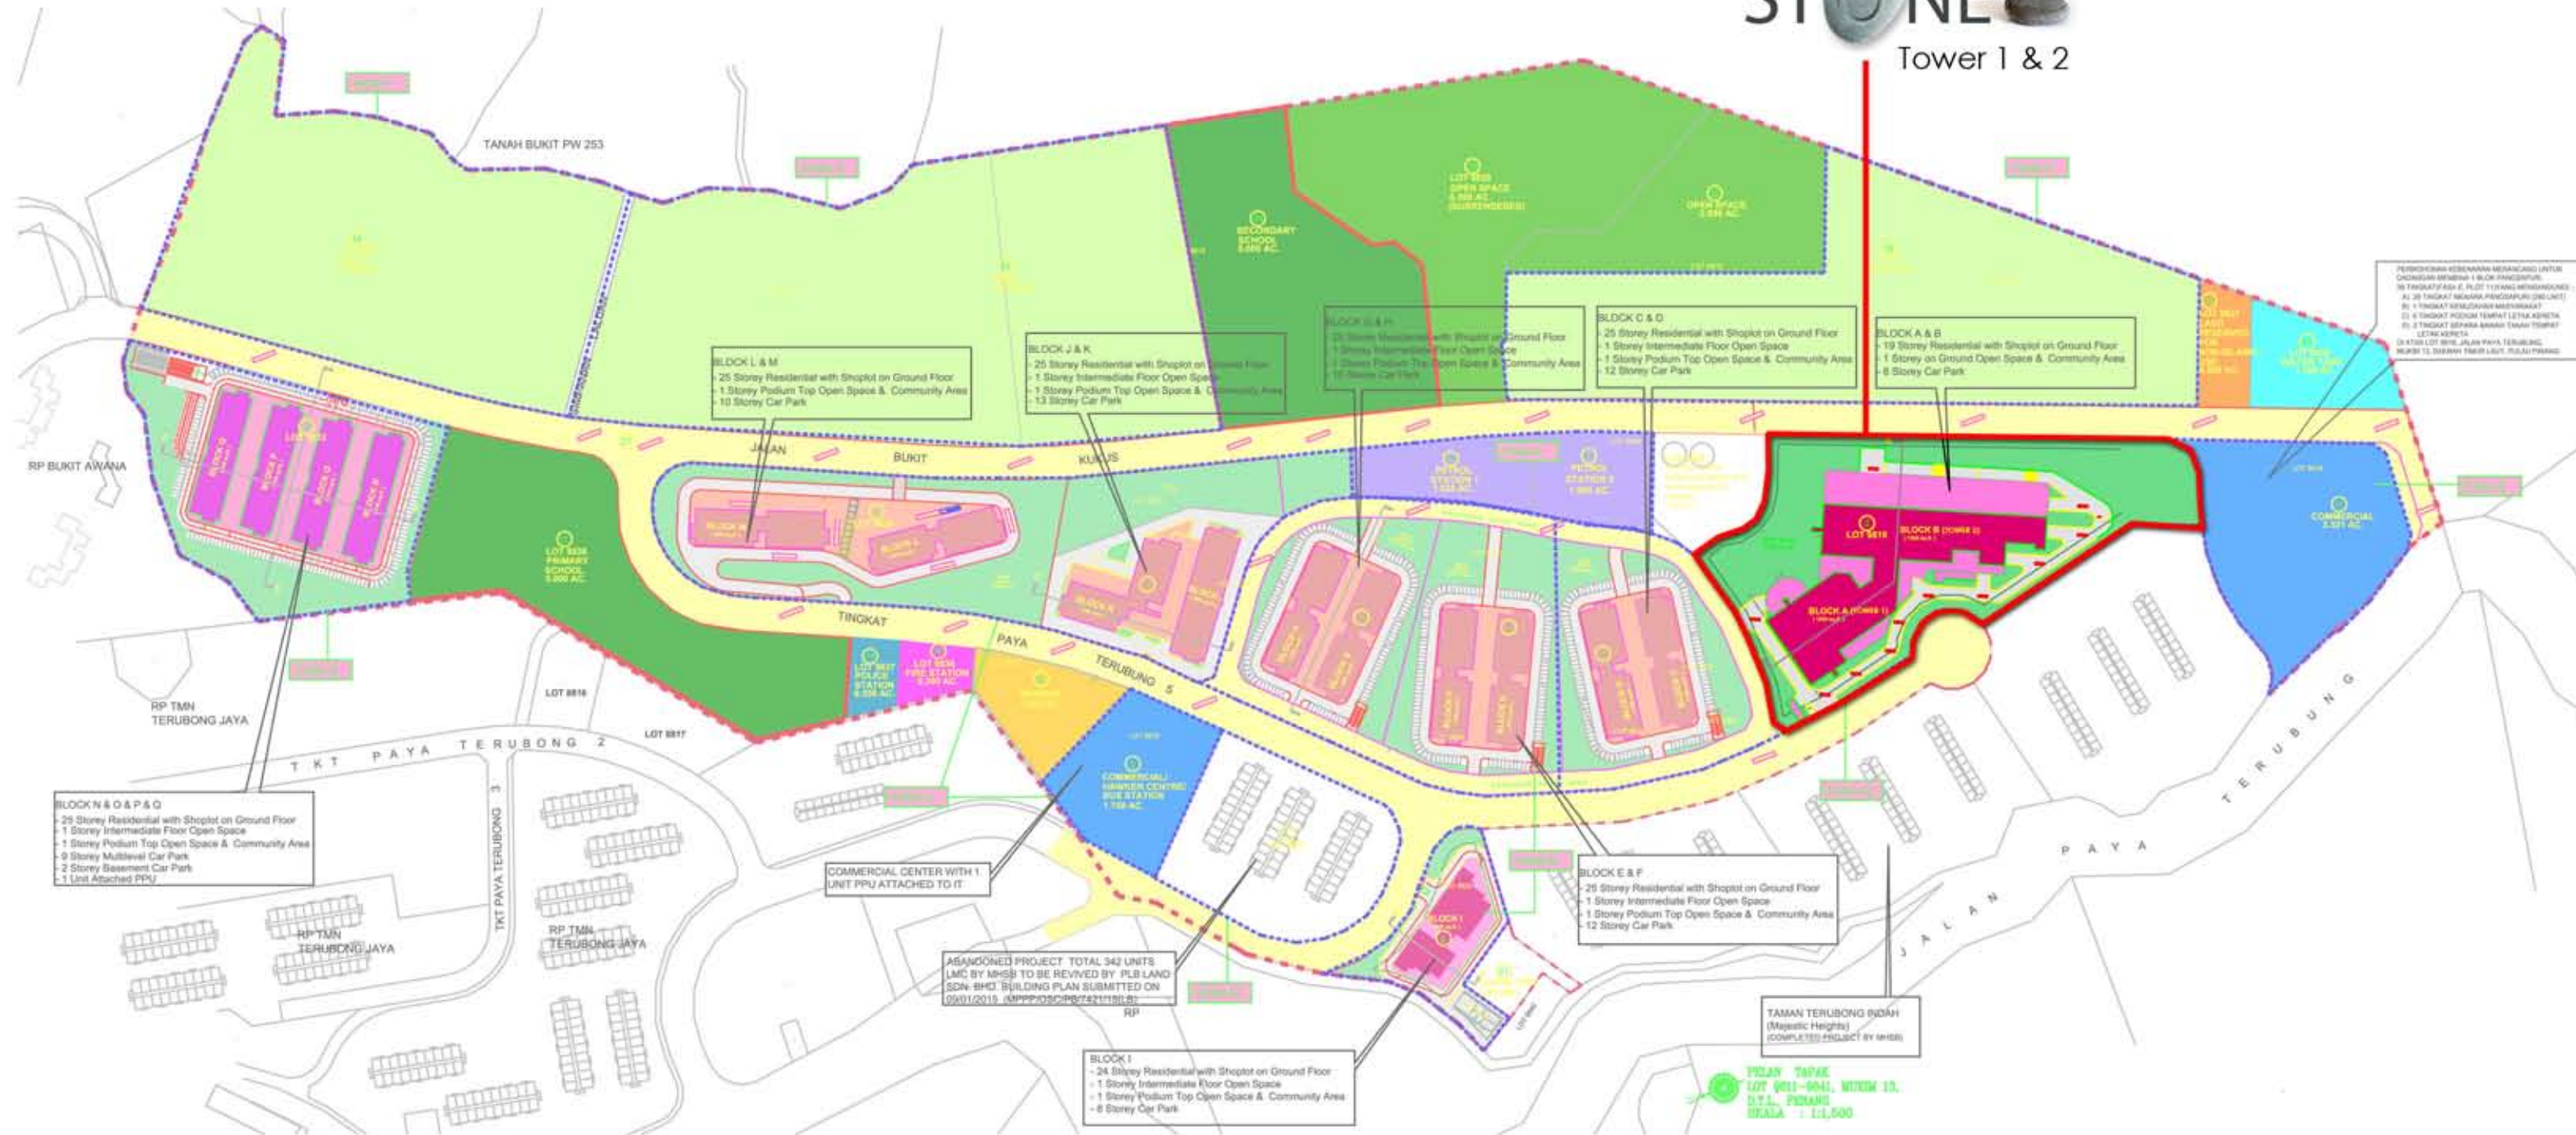

'MOVE' for smarter transportation ideas, 'LIVE' for smarter homes, & 'GREEN' for smarter green living
Three categories for a sustainable lifestyle - THE SMART LIVING

THE STONE

可负担房屋计划 AFFORDABLE HOUSING project

Tower 1 & 2

FREEHOLD | 永久地契
5% discount for Bumiputera | 5%折扣予土著



PLB Land Sdn. Bhd.
PLB 國雲置地有限公司
A member of **PLB ENGINEERING BERHAD**



'MOVE' for smarter transportation ideas, 'LIVE' for smarter homes, & 'GREEN' for smarter green living

Three categories for a sustainable lifestyle - THE SMART LIVING



可负担房屋计划 AFFORDABLE HOUSING project

Tower 1 & 2

FREEHOLD | 永久地契
5% discount for Bumiputera | 5%折扣予土著



PLB Land Sdn. Bhd.
PLB 國豐置地有限公司
A member of **PLB ENGINEERING BERHAD**



'**MOVE**' for smarter transportation ideas, '**LIVE**' for smarter homes, & '**GREEN**' for smarter green living

Three categories for a sustainable lifestyle - THE SMART LIVING

THE STONE

可负担房屋计划 AFFORDABLE HOUSING project

Tower 1 & 2

FREEHOLD | 永久地契
5% discount for Bumiputera | 5%折扣予土著



PLB Land Sdn. Bhd.
PLB 國豐置地有限公司
A member of **PLB ENGINEERING BERHAD**



位置图 LOCATION MAP



MOVE

You have convenience at your doorstep to make a move and go anywhere you want. With a planned monorail line here and a complete public transportations system, you will be assured of full connectivity. Go anywhere. Anytime. Fast. Easy.

'MOVE' for smarter transportation ideas, 'LIVE' for smarter homes, & 'GREEN' for smarter green living

Three categories for a sustainable lifestyle - THE SMART LIVING



LIVE

Enjoy life to the fullest in our smart homes that are meticulously planned and designed to meet your every need. Your safety is of utmost priority with our multi-tiered security features. You will come home to comfortable living spaces that are superbly designed for a cosy and zen lifestyle. You will enjoy a good balance of lush green settings amidst the calming atmosphere of a zen rock garden. Live, rest and relax.



FACILITIES FLOOR 设施

- | | |
|---------------------|------------------------------------|
| 1 FOREST PARK | 13 CHILDREN PLAYGROUND |
| 2 LINK WAY | 14 OUTDOOR GYM |
| 3 SHOP | 15 CHILDREN POOL |
| 4 LIFT & LIFT LOBBY | 16 CENTER GARDEN |
| 5 TOILET | 17 POOL DECK |
| 6 MEETING ROOM | 18 SUN DECK |
| 7 MANAGEMENT OFFICE | 19 INFINITY POOL |
| 8 GYM ROOM | 20 REFLEXOLOGY PATH |
| 9 INDOOR HALL | 21 EXERCISE PLATFORM & TAI ZI AREA |
| 10 BBQ AREA | 22 OUTDOOR LOBBY |
| 11 OUTDOOR HALL | 23 FUNCTION HALL |
| 12 COURTYARD LOUNGE | 24 PARTY AREA |

'MOVE' for smarter transportation ideas, 'LIVE' for smarter homes, & 'GREEN' for smarter green living

Three categories for a sustainable lifestyle - THE SMART LIVING

THE STONE

可负担房屋计划 AFFORDABLE HOUSING project

Tower 1 & 2

FREEHOLD | 永久地契
5% discount for Bumiputera | 5%折扣予土著



PLB Land Sdn. Bhd.
PLB 國 雲 置 地 有 限 公 司
A member of **PLB ENGINEERING BERHAD**



GREEN

Surrounded by the fresh natural air of the forest, you will be assured of smart green living for better health and vitality. Breathe in clear crisp air and go for soothing walks amidst the lush greenery of a natural forest and beautifully landscaped gardens. Immerse in green living, cultivate health and enjoy.



'MOVE' for smarter transportation ideas, 'LIVE' for smarter homes, & 'GREEN' for smarter green living

Three categories for a sustainable lifestyle - THE SMART LIVING

THE STONE

可负担房屋计划 AFFORDABLE HOUSING project

Tower 1 & 2

FREEHOLD | 永久地契
5% discount for Bumiputera | 5%折扣予土著



PLB Land Sdn. Bhd.
PLB 國豐置地有限公司
A member of **PLB ENGINEERING BERHAD**



Artist's Impression

'MOVE' for smarter transportation ideas, 'LIVE' for smarter homes, & 'GREEN' for smarter green living

Three categories for a sustainable lifestyle - THE SMART LIVING

THE STONE


可负担房屋计划 AFFORDABLE HOUSING project

Tower 1 & 2

FREEHOLD | 永久地契
5% discount for Bumiputera | 5%折扣予土著



PLB Land Sdn. Bhd.
PLB 國豐置地有限公司
A member of **PLB ENGINEERING BERHAD**

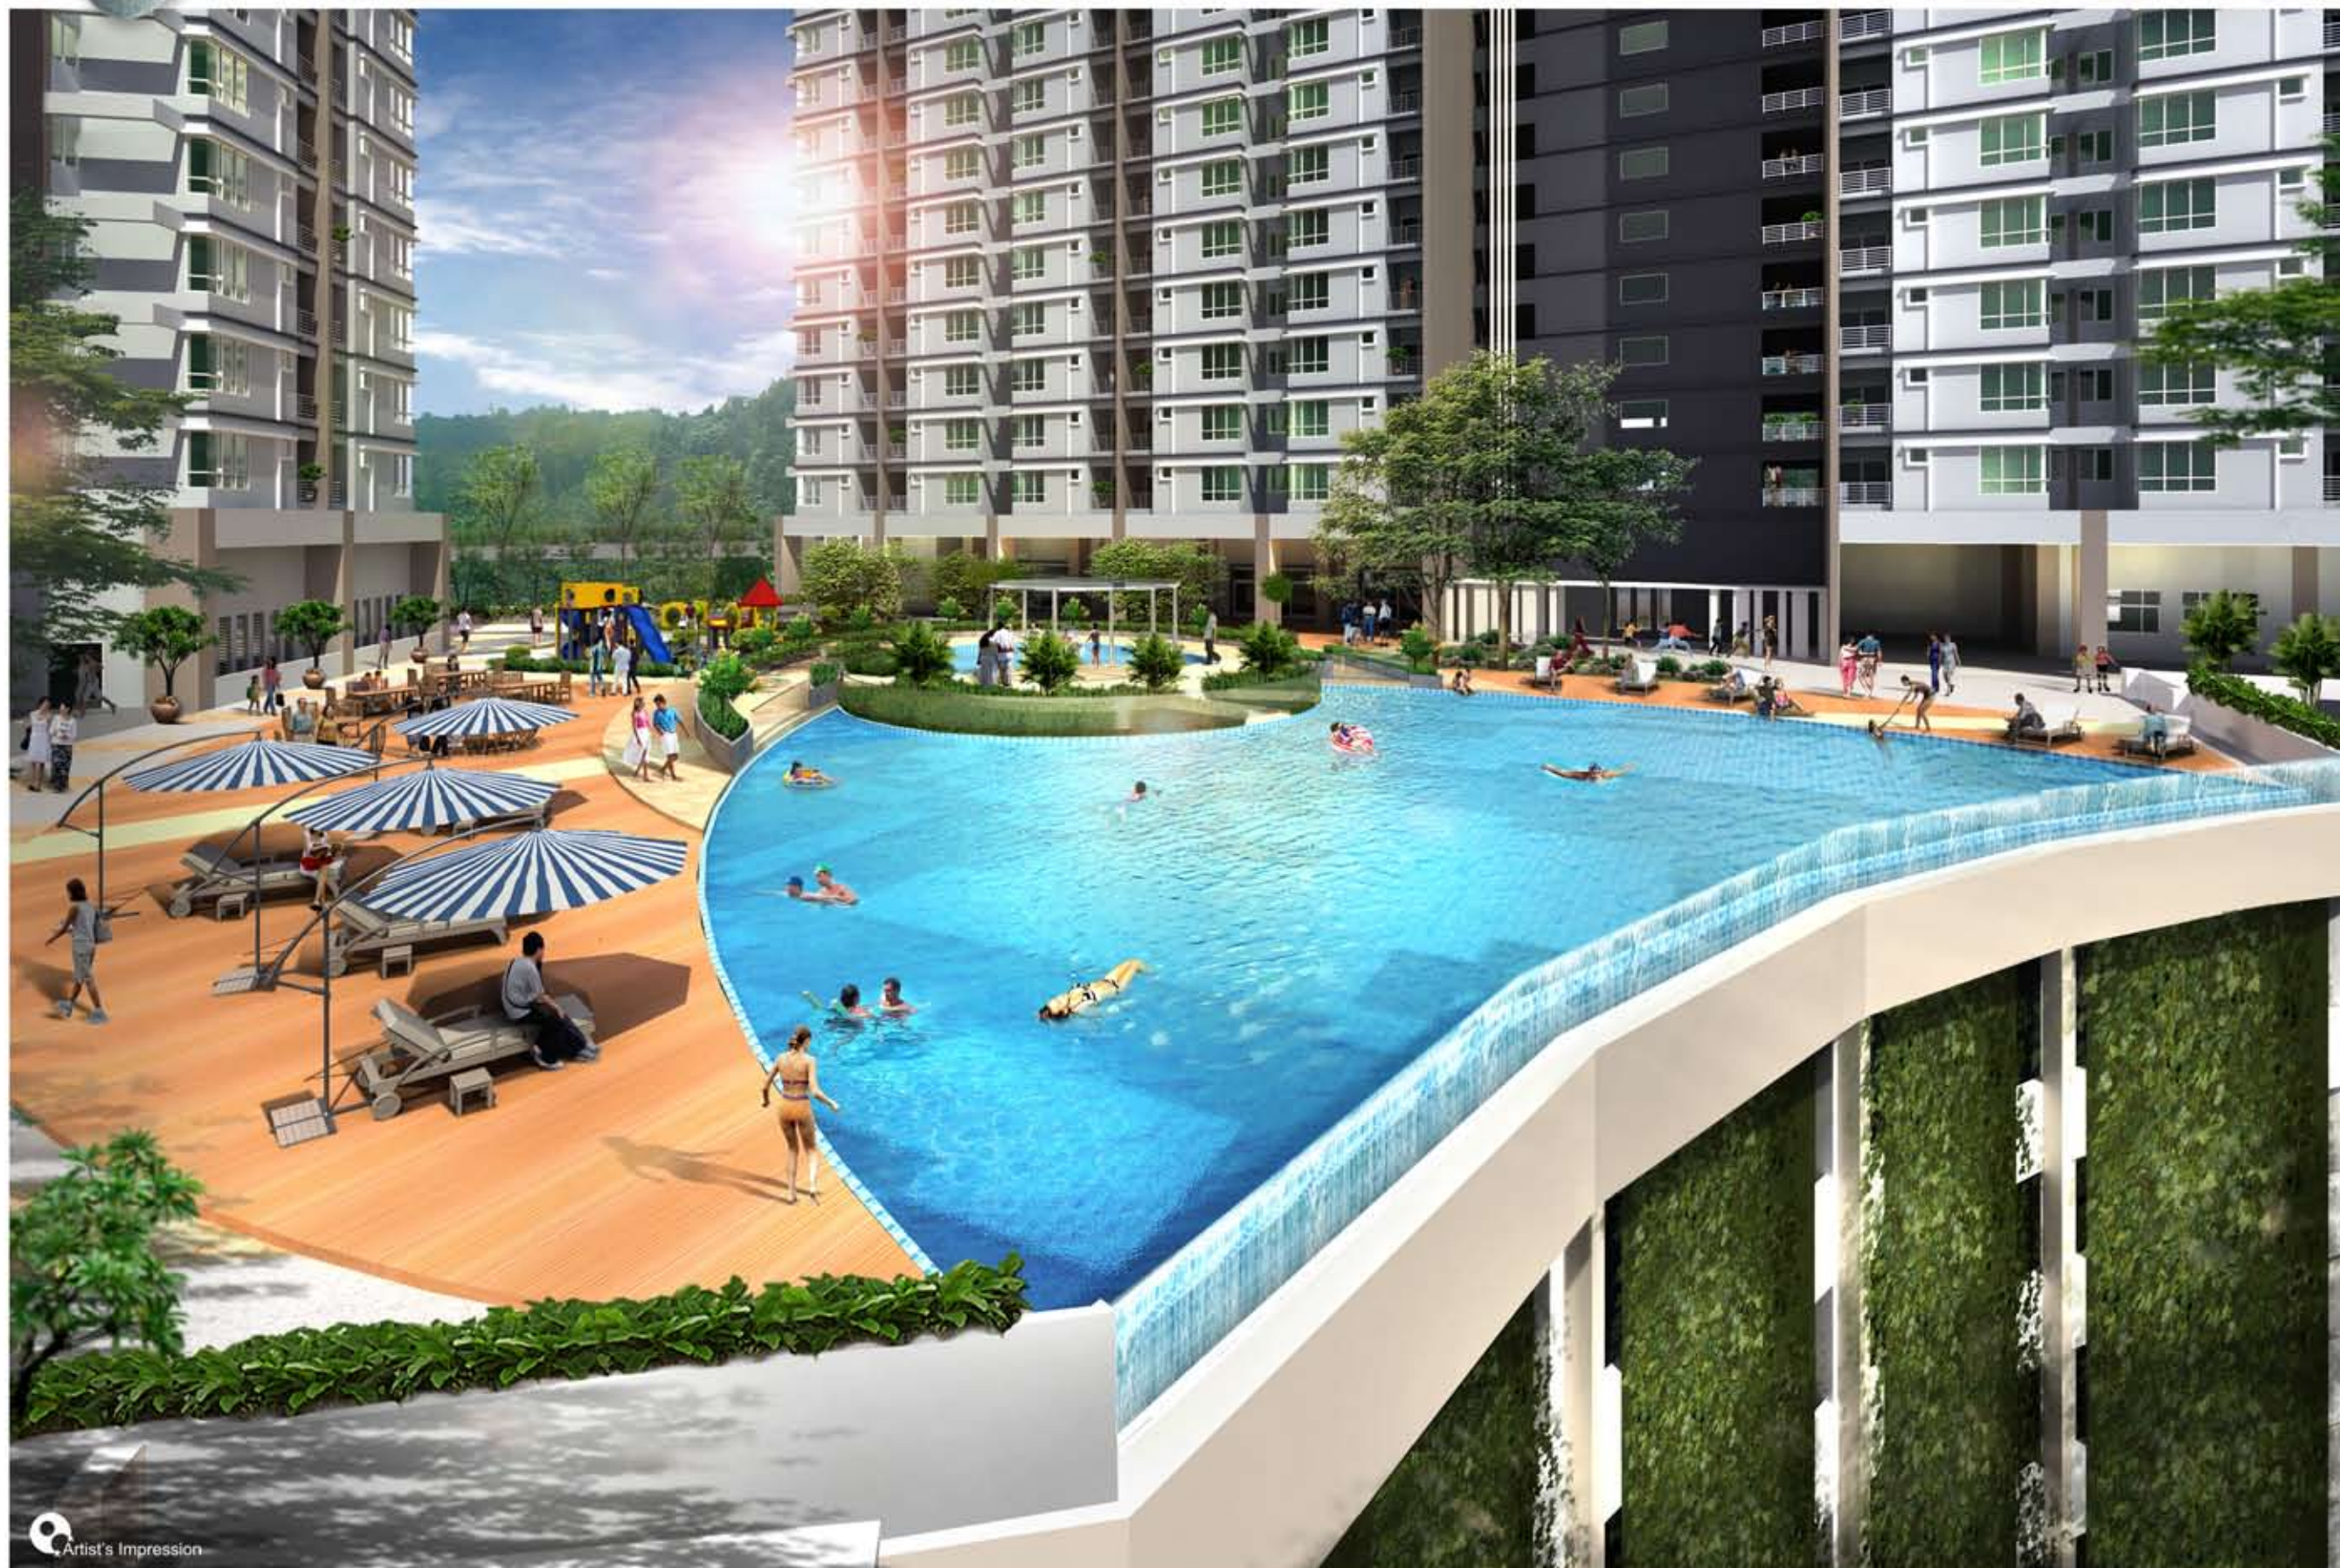

Artist's Impression

'MOVE' for smarter transportation ideas, 'LIVE' for smarter homes, & 'GREEN' for smarter green living

Three categories for a sustainable lifestyle - THE SMART LIVING

THE STONE

可负担房屋计划 AFFORDABLE HOUSING project

Tower 1 & 2

FREEHOLD | 永久地契
5% discount for Bumiputera | 5%折扣予土著



PLB Land Sdn. Bhd.
PLB 國 雲 置 地 有 限 公 司
A member of **PLB ENGINEERING BERHAD**



'MOVE' for smarter transportation ideas, 'LIVE' for smarter homes, & 'GREEN' for smarter green living

Three categories for a sustainable lifestyle - THE SMART LIVING

THE STONE

可负担房屋计划 AFFORDABLE HOUSING project

Tower 1 & 2


FREEHOLD | 永久地契
5% discount for Bumiputera | 5%折扣予土著



PLB Land Sdn. Bhd.
PLB 國 豐 置 地 有 限 公 司
A member of **PLB ENGINEERING BERHAD**




'MOVE' for smarter transportation ideas, 'LIVE' for smarter homes, & 'GREEN' for smarter green living
Three categories for a sustainable lifestyle - THE SMART LIVING

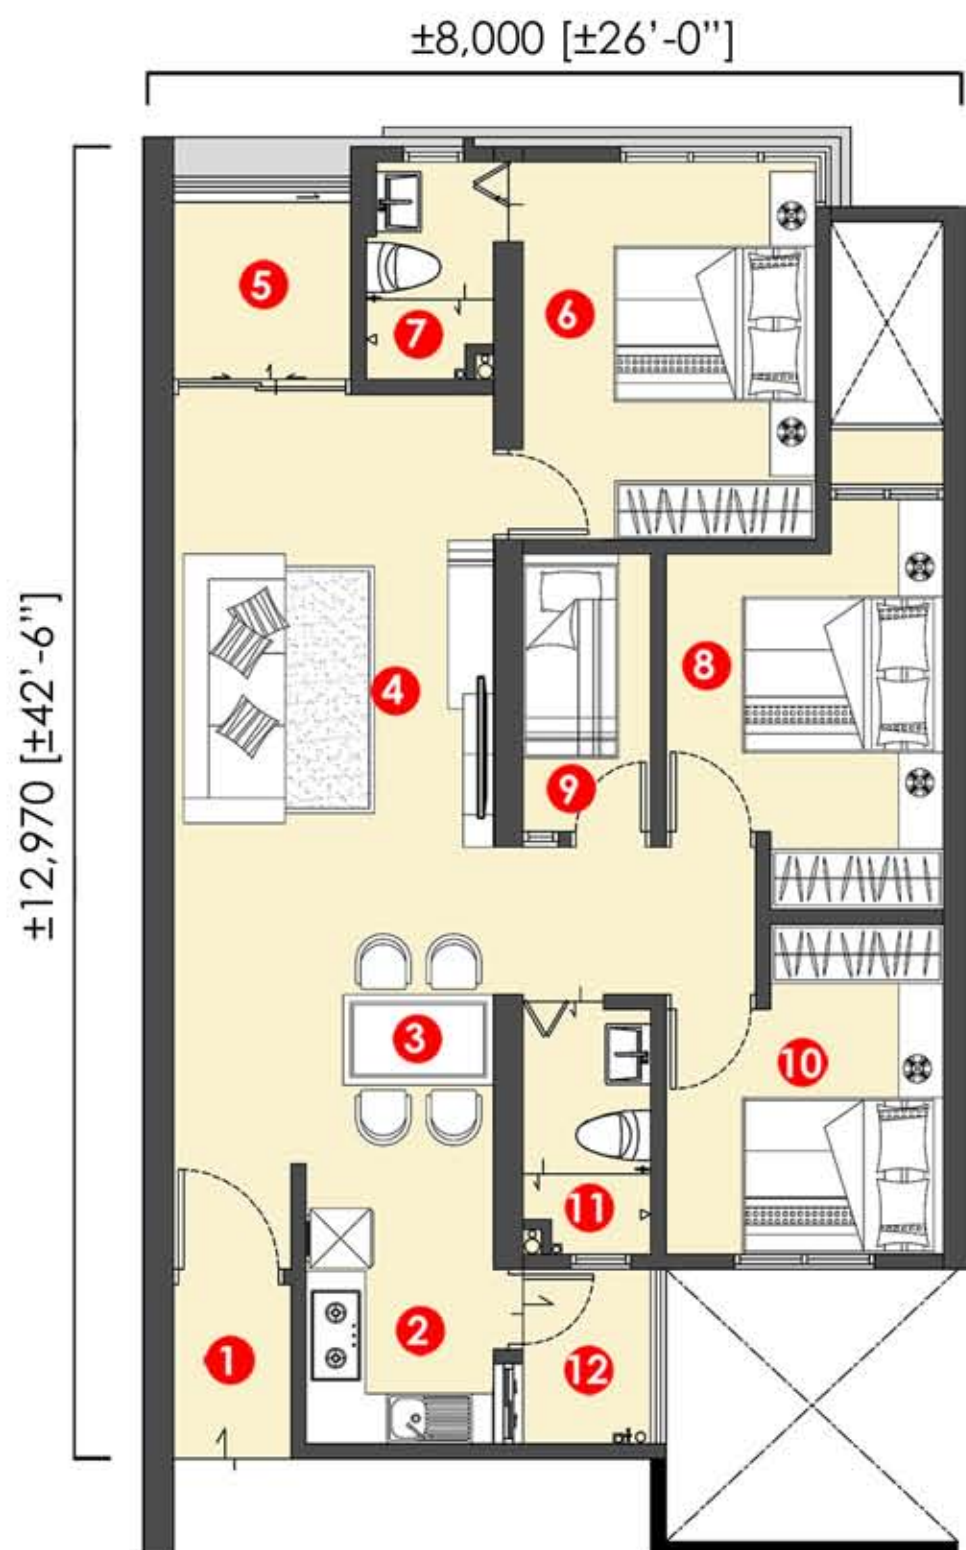

Built-up: ±1,000 SQ. FT.

- 1 ENTRANCE
- 2 KITCHEN
- 3 DINING AREA
- 4 LIVING AREA
- 5 BALCONY
- 6 MASTER BEDROOM
- 7 MASTER BATHROOM
- 8 BEDROOM 2
- 9 MAID / UTILITY ROOM
- 10 BEDROOM 3
- 11 BATHROOM
- 12 YARD

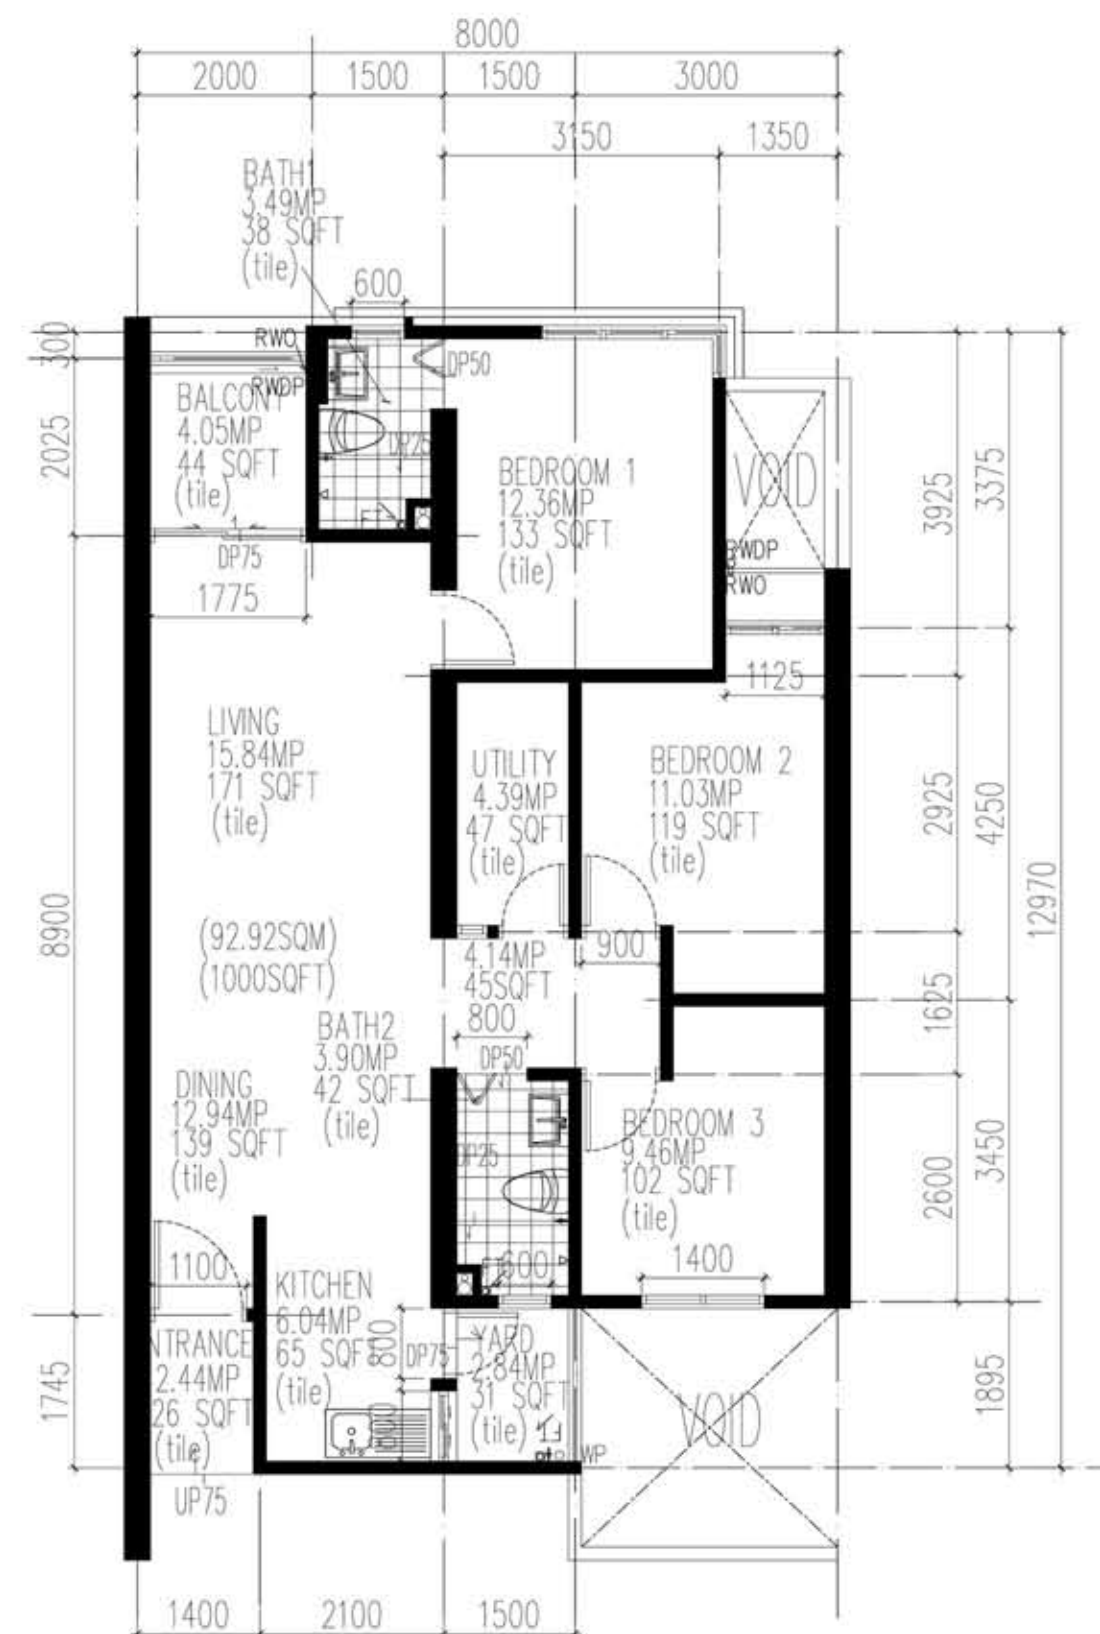

UNIT LAYOUT (TYPICAL UNIT)
SCALE 1 : 100




可负担房屋计划 AFFORDABLE HOUSING project

Tower 1 & 2

FREEHOLD | 永久地契
5% discount for Bumiputera | 5%折扣予土著



PLB Land Sdn. Bhd.
PLB 國 豐 置 地 有 限 公 司
A member of **PLB ENGINEERING BERHAD**

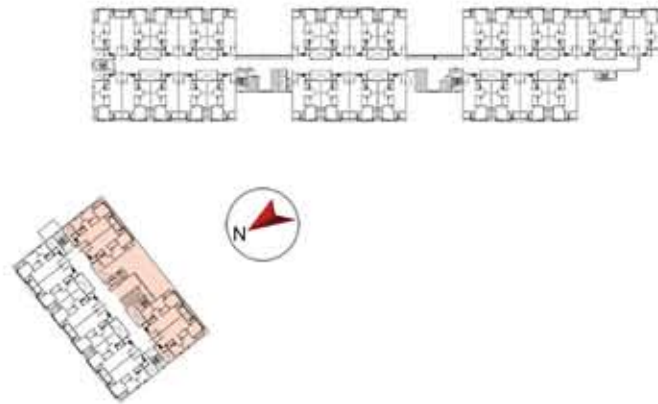

TOWER 1
(BLOCK A)
SOUTH VIEW

'MOVE' for smarter transportation ideas, 'LIVE' for smarter homes, & 'GREEN' for smarter green living

Three categories for a sustainable lifestyle - THE SMART LIVING




可负担房屋计划 AFFORDABLE HOUSING project

Tower 1 & 2

FREEHOLD | 永久地契
5% discount for Bumiputera | 5%折扣予土著



PLB Land Sdn. Bhd.
PLB 國豐置地有限公司
A member of **PLB ENGINEERING BERHAD**

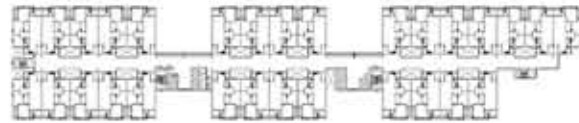

28-10	28-9	28-8	28-7	28-6	28-5
27-10	27-9	27-8	27-7	27-6	27-5
26-10	26-9	26-8	26-7	26-6	26-5
25-10	25-9	25-8	25-7	25-6	25-5
23A-10	23A-9	23A-8	23A-7	23A-6	23A-5
23-10	23-9	23-8	23-7	23-6	23-5
22-10	22-9	22-8	22-7	22-6	22-5
21-10	21-9	21-8	21-7	21-6	21-5
20-10	20-9	20-8	20-7	20-6	20-5
19-10	19-9	19-8	19-7	19-6	19-5
18-10	18-9	18-8	18-7	18-6	
17-10	17-9	17-8	17-7	17-6	
16-10	16-9	16-8	16-7	16-6	16-5
15-10	15-9	15-8	15-7	15-6	15-5
13A-10	13A-9	13A-8	13A-7	13A-6	13A-5
13-10	13-9	13-8	13-7	13-6	13-5
12-10	12-9	12-8	12-7	12-6	12-5
11-10	11-9	11-8	11-7	11-6	11-5
10-10	10-9	10-8	10-7	10-6	10-5

28th Floor
27th Floor
26th Floor
25th Floor
24th Floor
23rd Floor
22nd Floor
21st Floor
20th Floor
19th Floor
18th Floor
17th Floor
16th Floor
15th Floor
14th Floor
13th Floor
12th Floor
11th Floor
10th Floor
9th Floor

8th Floor
7th Floor
6th Floor
5th Floor
4th Floor
3rd Floor
2nd Floor
1st Floor

TOWER 1
(BLOCK A)
NORTH VIEW

'MOVE' for smarter transportation ideas, 'LIVE' for smarter homes, & 'GREEN' for smarter green living

Three categories for a sustainable lifestyle - THE SMART LIVING

THE STONE

可负担房屋计划 AFFORDABLE HOUSING project

Tower 1 & 2

FREEHOLD | 永久地契
5% discount for Bumiputera | 5%折扣予土著



PLB Land Sdn. Bhd.
PLB 國豐置地有限公司
A member of **PLB ENGINEERING BERHAD**



TOWER 2 (BLOCK B) NORTH WEST VIEW

'MOVE' for smarter transportation ideas, 'LIVE' for smarter homes, & 'GREEN' for smarter green living

Three categories for a sustainable lifestyle - THE SMART LIVING

THE STONE


可负担房屋计划 AFFORDABLE HOUSING project

Tower 1 & 2

FREEHOLD | 永久地契
5% discount for Bumiputera | 5%折扣予土著



PLB Land Sdn. Bhd.
PLB 國豐置地有限公司
A member of **PLB ENGINEERING BERHAD**

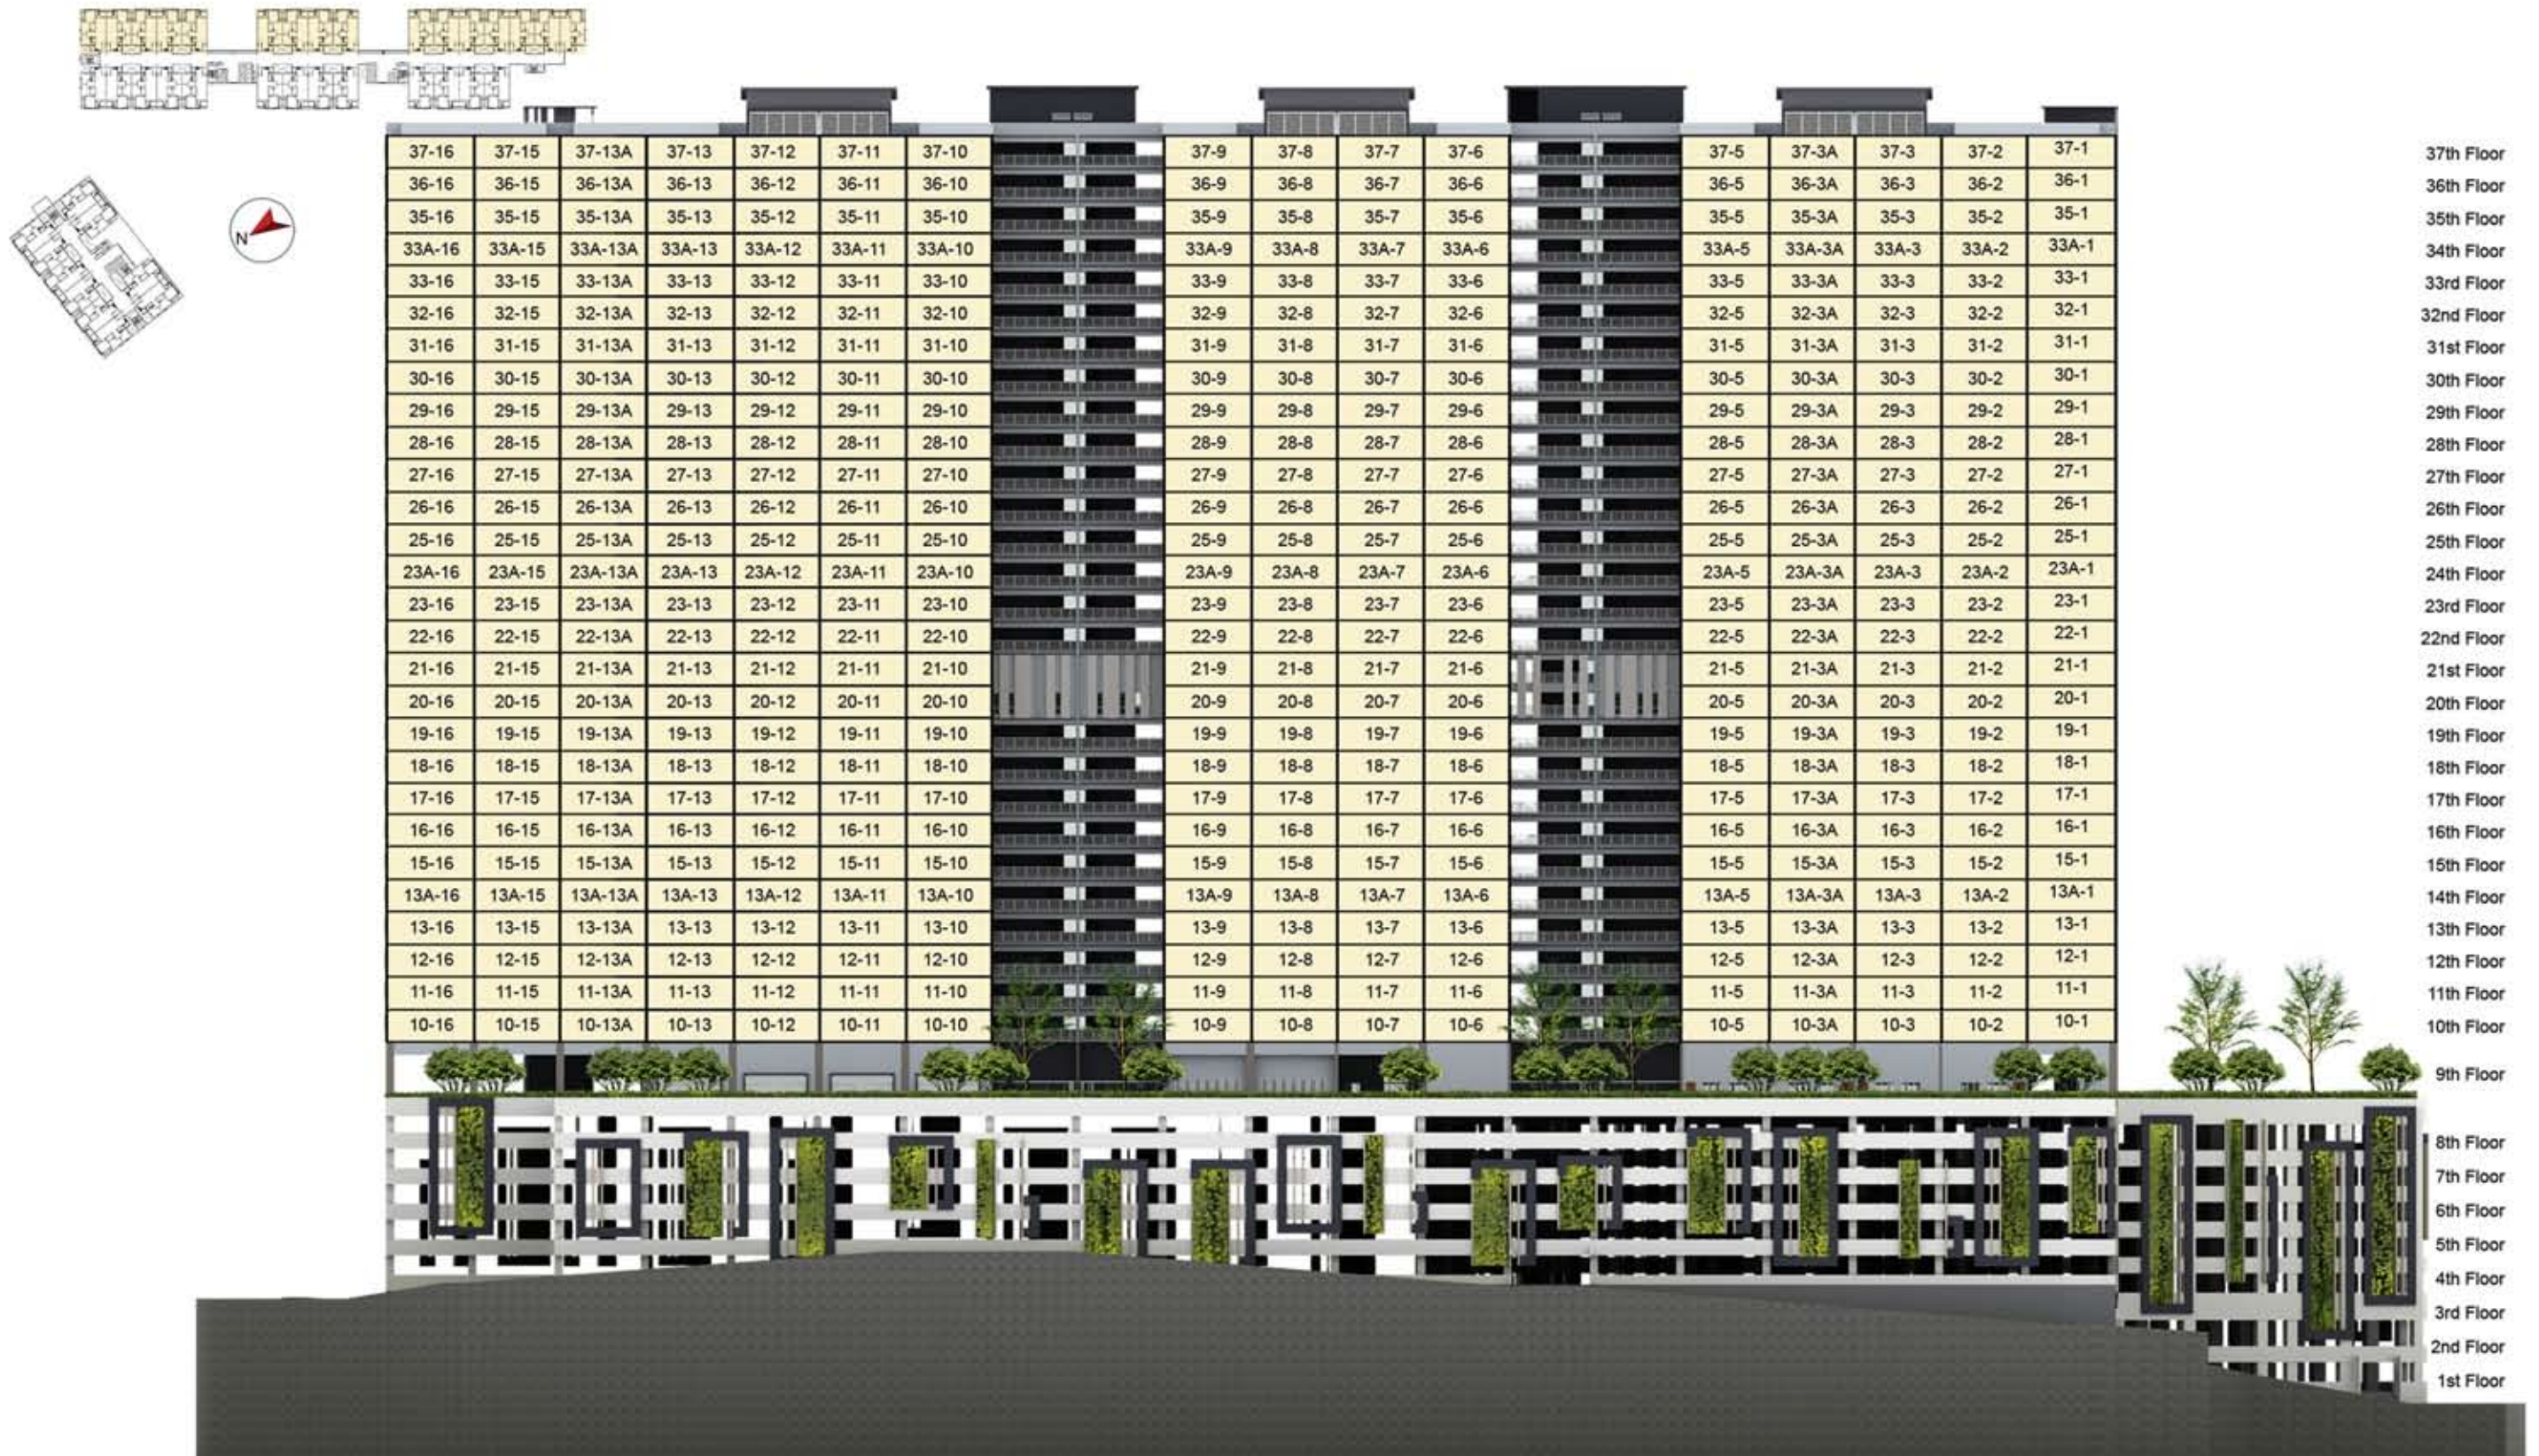

TOWER 2 (BLOCK B) SOUTH EAST VIEW

'MOVE' for smarter transportation ideas, 'LIVE' for smarter homes, & 'GREEN' for smarter green living

Three categories for a sustainable lifestyle - THE SMART LIVING

PENANG
SKYNET CITY

LIVING IN A NEW ERA CROSSOVER WITH NATURE 新时代融合于天然

FREEHOLD | 永久地契
5% discount for Bumiputera | 5%折扣予土著



PLB Land Sdn. Bhd.
PLB 國雲置地有限公司
A member of **PLB ENGINEERING BERHAD**



即将推介 Up Coming Exclusive Condominium

The **dew**



'**MOVE**' for smarter transportation ideas, '**LIVE**' for smarter homes, & '**EAT**' for smarter food generation

Three categories for a sustainable lifestyle - THE SMART LIVING

PENANG
SKYNET CITY

LIVING IN A NEW ERA CROSSOVER WITH NATURE 新时代融合于天然

即将推介 Up Coming Exclusive Condominium

THE SKYLINE

FREEHOLD | 永久地契
5% discount for Bumiputera | 5%折扣予土著



PLB Land Sdn. Bhd.
PLB 國 雲 置 地 有 限 公 司
A member of **PLB ENGINEERING BERHAD**



'**MOVE**' for smarter transportation ideas, '**LIVE**' for smarter homes, & '**EAT**' for smarter food generation

Three categories for a sustainable lifestyle - THE SMART LIVING